


This site plan was produced from data collected by differential GPS measurements collected in the field. Due to the errors normally present in DGPS data, this document is not intended or represented to be of survey precision. Caution should be used in all field measurements based on this site plan.

As with any geophysical method, it must be stressed that caution be used during any excavation or intrusive testing in proximity of any sounding indicated in this document. The absence of detected utilities or other subsurface features should not be taken as an indication that no such features are present. Professional judgment is required to determine the reliability of the data and the scope of work, budget, and schedule.

The data presented in this document are the property of the client. This document is not to be used for any other purpose without the written consent of the client. The client is responsible for the accuracy and reliability of the data and for the interpretation of the results. The client is responsible for the accuracy and reliability of the data and for the interpretation of the results.

Reduce or use by any such third party without explicit authorization in the document does not make said third party a third party beneficiary to Enviroprobe's contract with the client. Any such use of this document, or any data contained herein, by any such third party, without the written consent of Enviroprobe, is prohibited and therefore not enforceable to Enviroprobe.

Measurements and data presented in this document are based on the data currently present in the field. Due to the errors normally present in DGPS data, this document is not intended or represented to be of survey precision. Caution should be used in all field measurements based on this site plan.

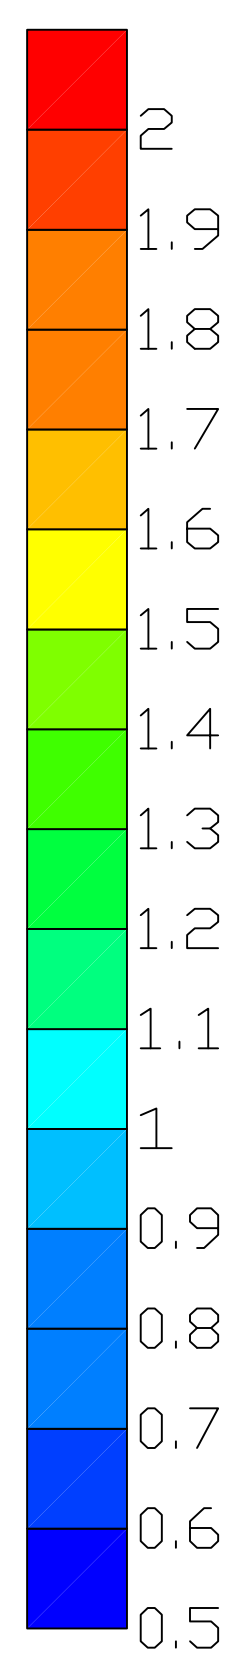

**GEOPHYSICAL INVESTIGATION  
LBI RESISTIVITY DATA**  
FOR  
**US ACE-PHILADELPHIA**

**ENVIROPROBE SERVICE INC.**  
221 Haddon Avenue, Westmont, NJ 08180  
Phone: (800) 596-7472 Fax: (856) 858-7172

DATE	DESCRIPTION	REV.

DESIGNED BY: MHL, DL  
DRAWN BY: MHL, DL  
CHECKED BY: MHL, DL  
DATE: JUN 27 2009  
SCALE: 1" = 100'  
HSE: MHL, DL  
DRAWING NO.: MH012709  
SHEET NO.: 1 OF 1